

ROOM SIZES


ENTERTAINMENT	11'-3" x 15'-6"
MASTER SUITE	11'-4" x 15'-3"
SECOND BEDROOM	9'-9" x 12'-7"
KITCHEN	10'-0" x 10'-0"
FINE DINING	7'-9" x 10'-9"
LAUNDRY/STORAGE	5'-5" x 6'-7"
DEN	7'-1" x 9'-3"
OWNER'S CLOSET	3'-11" x 3'-3"

THESE PLANS ARE FOR MARKETING PURPOSES ONLY. THE SELLER RESERVES THE RIGHT TO MODIFY THE INTERIOR AND EXTERIOR DESIGN SPECIFICATIONS, LOCATION, SIZE, DESIGN FEATURES, SERVICES, AMENITIES AND PRICING WITHOUT PRIOR NOTICE. NOT TO SCALE. ALL DIMENSIONS AND SQUARE FOOTAGES ARE APPROXIMATE AND MODIFICATIONS MAY VARY BY UNIT.

**STATESMAN
RESORTS**
what a beautiful way to live!

09-27-13



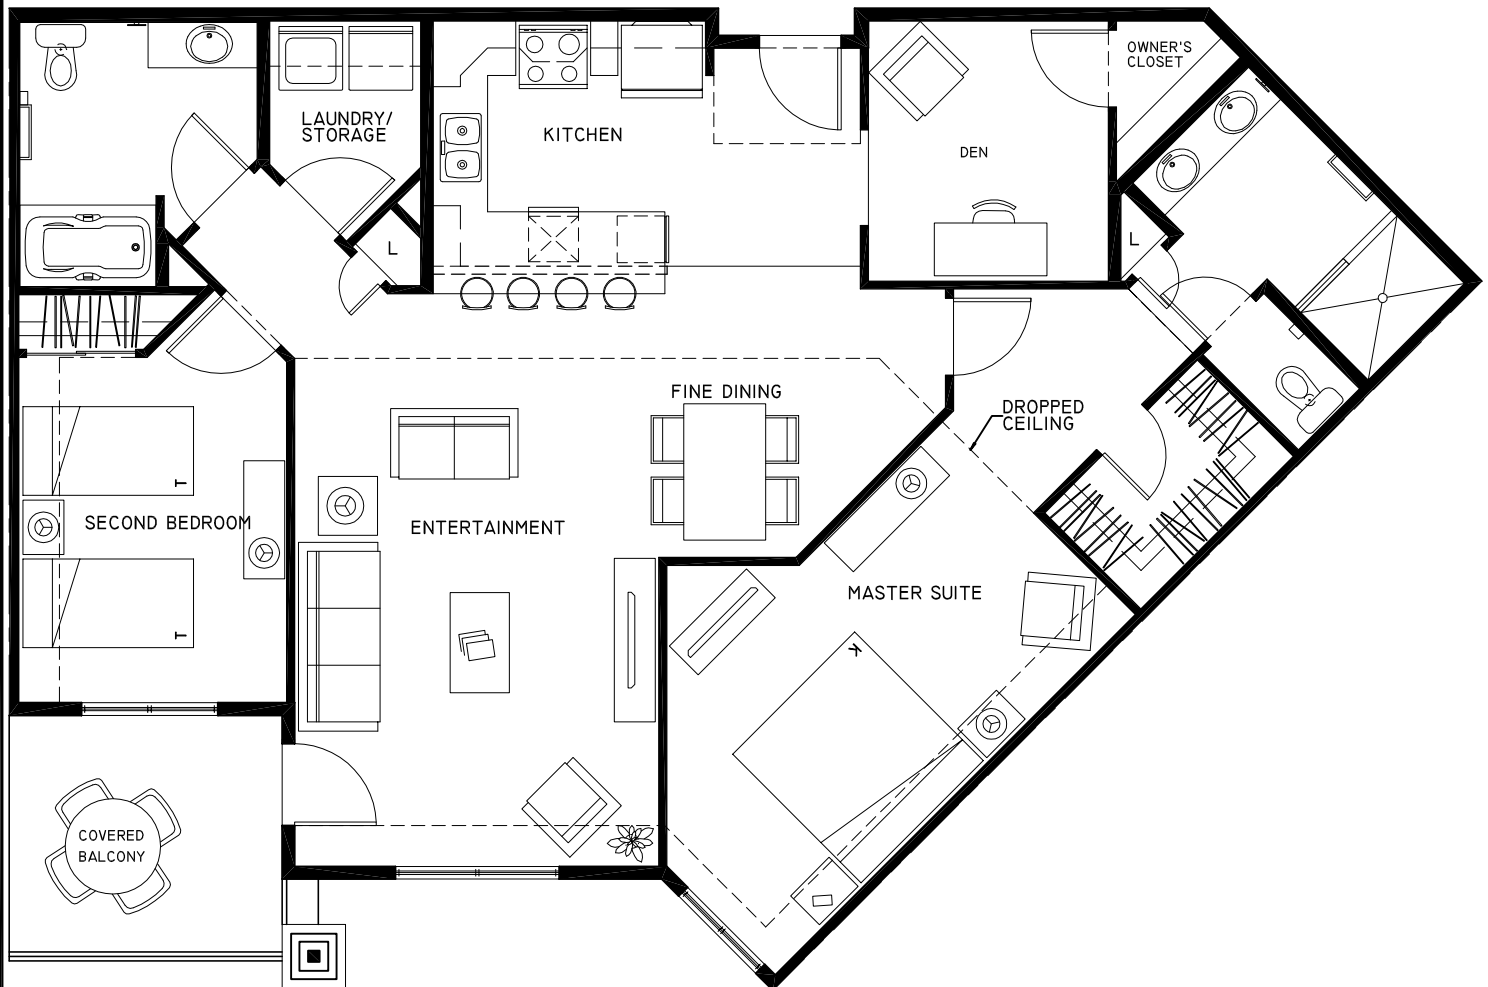

ROOM SIZES


ENTERTAINMENT	13'-3"x 15'-6"
MASTER SUITE	11'-7"x 15'-3"
SECOND BEDROOM	9'-9"x 13'-0"
KITCHEN	10'-0"x 10'-0"
FINE DINING	7'-9"x 10'-9"
LAUNDRY/STORAGE	5'-5"x 6'-7"
DEN	8'-8"x 9'-5"
OWNER'S CLOSET	3'-11"x 3'-3"

THESE PLANS ARE FOR MARKETING PURPOSES ONLY. THE SELLER RESERVES THE RIGHT TO MODIFY THE INTERIOR AND EXTERIOR DESIGN SPECIFICATIONS, LOCATION, SIZE, DESIGN FEATURES, SERVICES, AMENITIES AND PRICING WITHOUT PRIOR NOTICE. NOT TO SCALE. ALL DIMENSIONS AND SQUARE FOOTAGES ARE APPROXIMATE AND MODIFICATIONS MAY VARY BY UNIT.

STATESMAN
RESORTS
what a beautiful way to live!

09-27-13



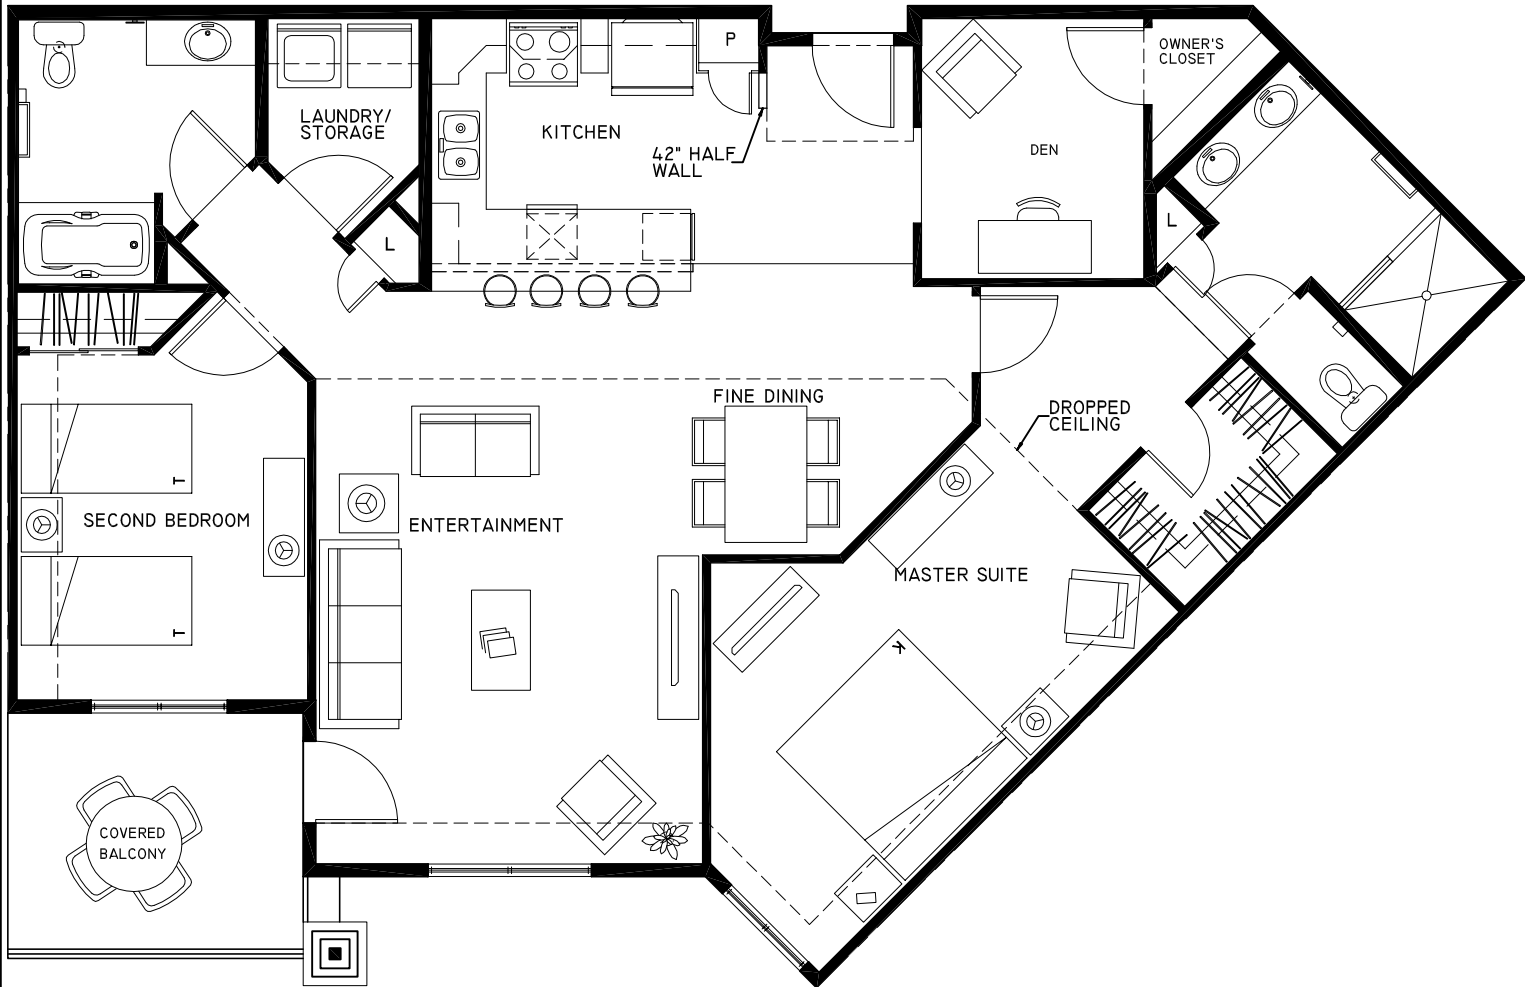

ROOM SIZES


ENTERTAINMENT	14'-1" x 16'-9"
MASTER SUITE	11'-7" x 15'-3"
SECOND BEDROOM	10'-7" x 12'-8"
KITCHEN	10'-0" x 10'-0"
FINE DINING	8'-3" x 7'-0"
LAUNDRY/STORAGE	5'-5" x 6'-7"
DEN	8'-0" x 9'-5"
OWNER'S CLOSET	3'-11" x 3'-3"

THESE PLANS ARE FOR MARKETING PURPOSES ONLY. THE SELLER RESERVES THE RIGHT TO MODIFY THE INTERIOR AND EXTERIOR DESIGN SPECIFICATIONS, LOCATION, SIZE, DESIGN FEATURES, SERVICES, AMENITIES AND PRICING WITHOUT PRIOR NOTICE. NOT TO SCALE. ALL DIMENSIONS AND SQUARE FOOTAGES ARE APPROXIMATE AND MODIFICATIONS MAY VARY BY UNIT.

STATESMAN
RESORTS
what a beautiful way to live!

09-27-13



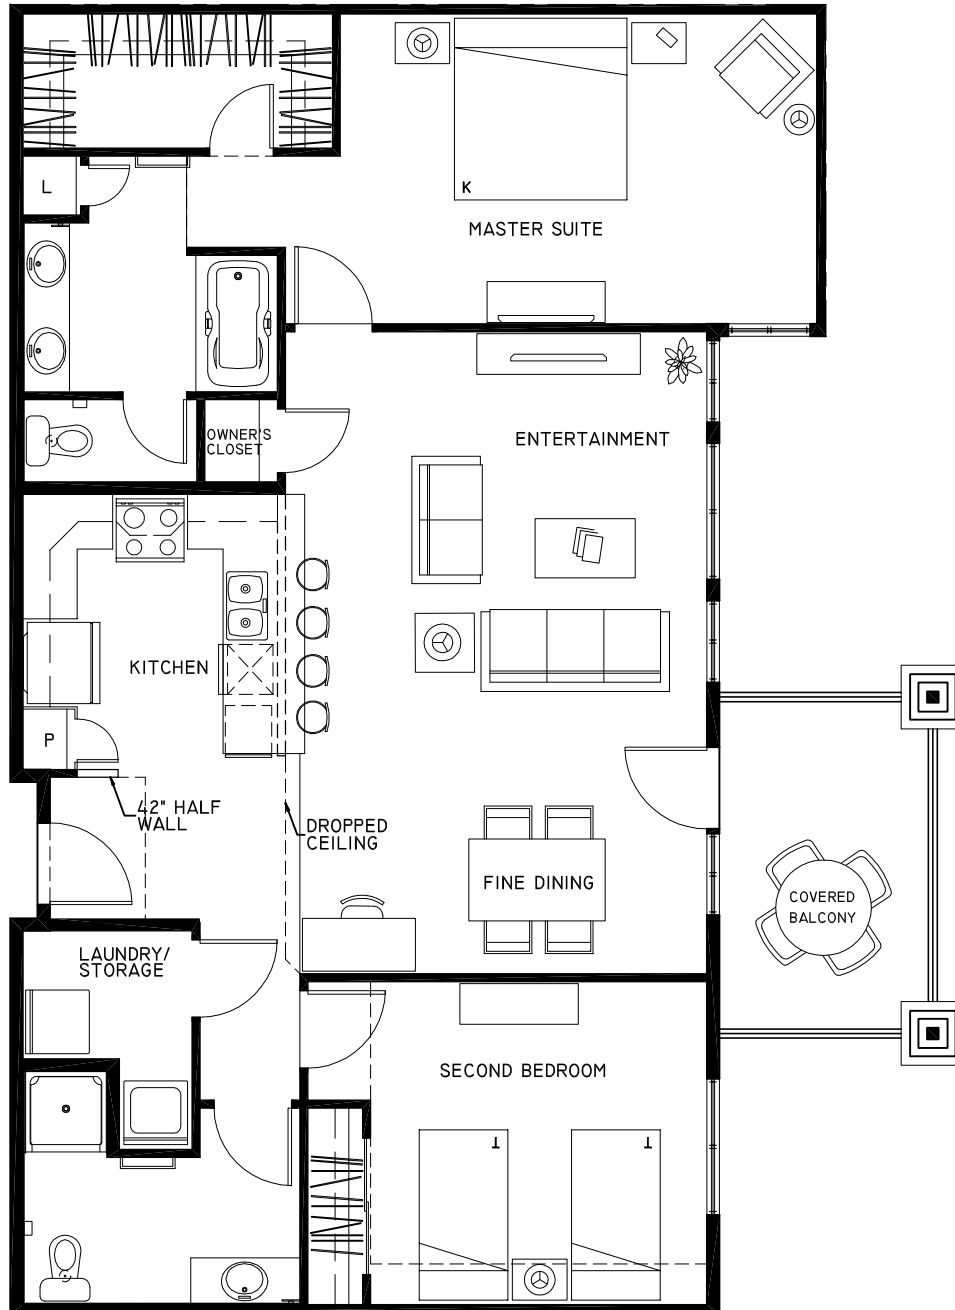

ROOM SIZES


ENTERTAINMENT	14'-0" x 16'-5"
MASTER SUITE	17'-4" x 11'-4"
SECOND BEDROOM	12'-3" x 11'-9"
KITCHEN	9'-6" x 10'-0"
FINE DINING	12'-1" x 7'-3"
LAUNDRY/STORAGE	6'-1" x 5'-4"
OWNER'S CLOSET	2'-7" x 2'-11"

THESE PLANS ARE FOR MARKETING PURPOSES ONLY. THE SELLER RESERVES THE RIGHT TO MODIFY THE INTERIOR AND EXTERIOR DESIGN SPECIFICATIONS, LOCATION, SIZE, DESIGN FEATURES, SERVICES, AMENITIES AND PRICING WITHOUT PRIOR NOTICE. NOT TO SCALE. ALL DIMENSIONS AND SQUARE FOOTAGES ARE APPROXIMATE AND MODIFICATIONS MAY VARY BY UNIT.

STATESMAN
RESORTS
what a beautiful way to live!

09-27-13



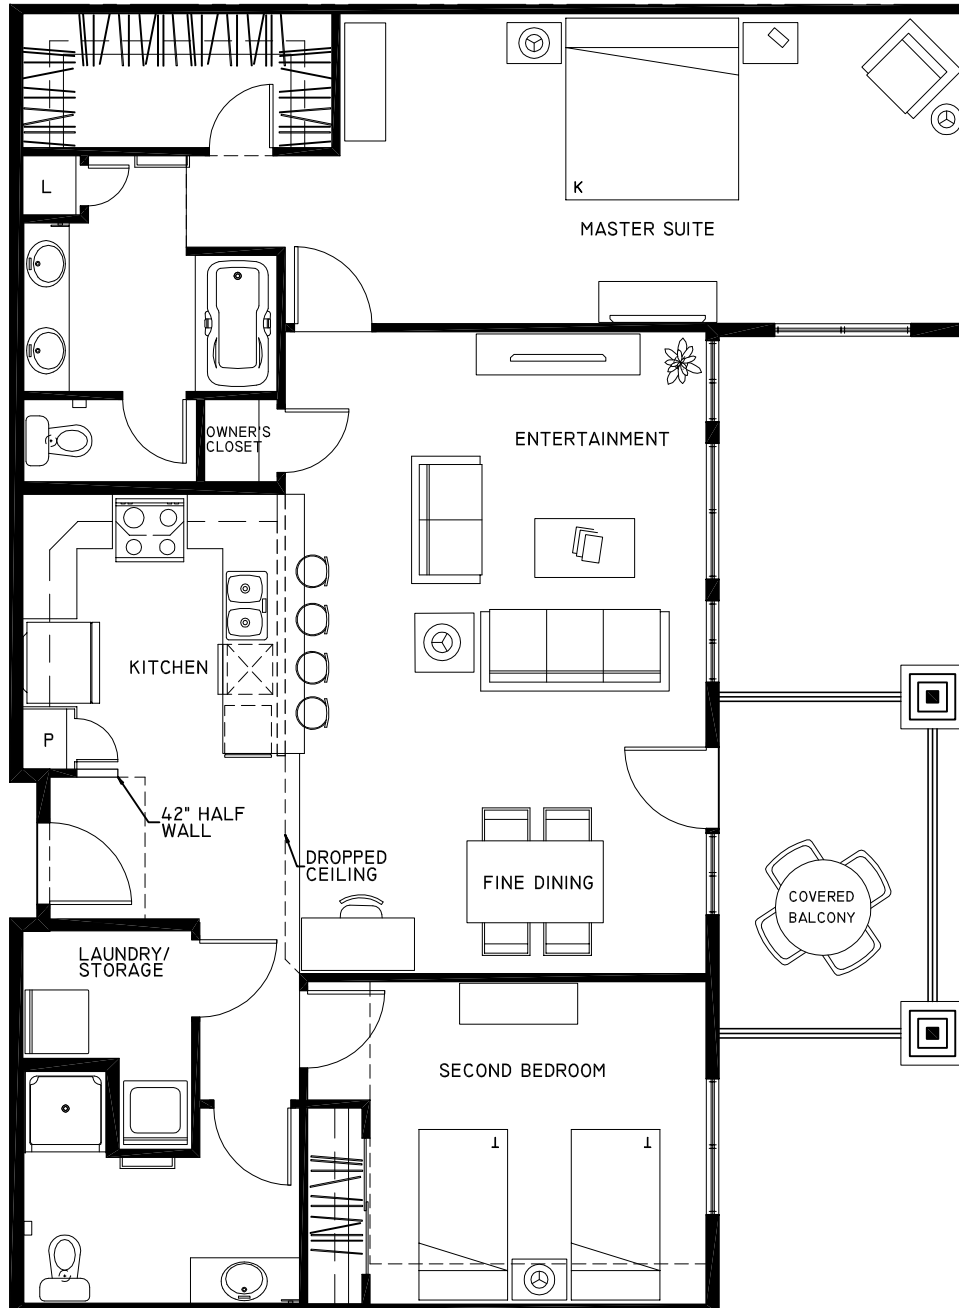

ROOM SIZES


ENTERTAINMENT	14'-0" x 16'-5"
MASTER SUITE	22'-9" x 11'-3"
SECOND BEDROOM	12'-3" x 11'-9"
KITCHEN	9'-6" x 10'-0"
FINE DINING	12'-1" x 7'-3"
LAUNDRY/STORAGE	5'-11" x 5'-3"
OWNER'S CLOSET	2'-7" x 2'-11"

THESE PLANS ARE FOR MARKETING PURPOSES ONLY. THE SELLER RESERVES THE RIGHT TO MODIFY THE INTERIOR AND EXTERIOR DESIGN SPECIFICATIONS, LOCATION, SIZE, DESIGN FEATURES, SERVICES, AMENITIES AND PRICING WITHOUT PRIOR NOTICE. NOT TO SCALE. ALL DIMENSIONS AND SQUARE FOOTAGES ARE APPROXIMATE AND MODIFICATIONS MAY VARY BY UNIT.

STATESMAN
RESORTS
what a beautiful way to live!

09-27-13



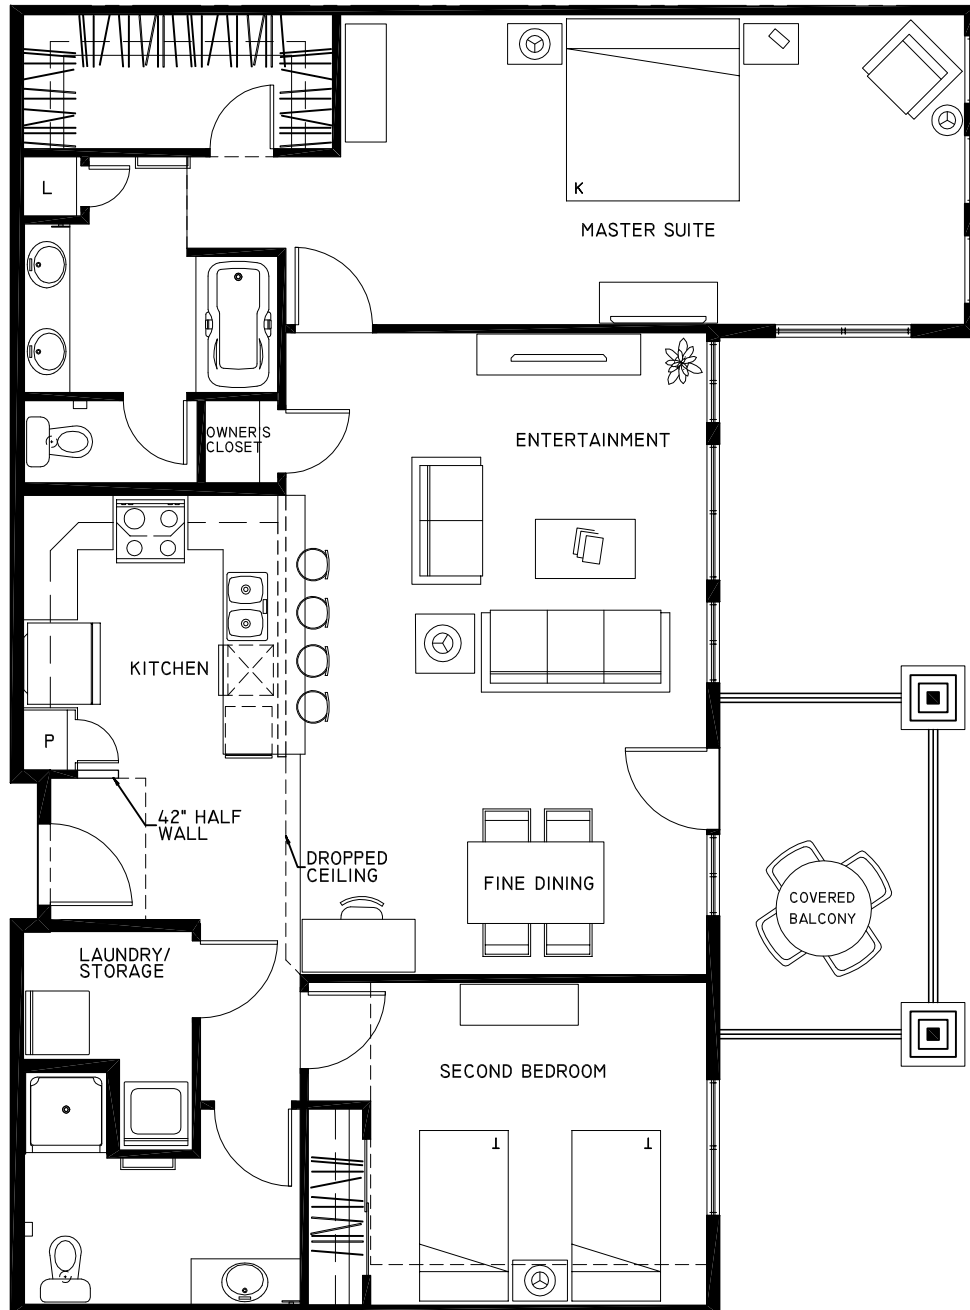

ROOM SIZES


ENTERTAINMENT	14'-0" x 16'-5"
MASTER SUITE	22'-9" x 11'-3"
SECOND BEDROOM	12'-3" x 11'-9"
KITCHEN	9'-6" x 10'-0"
FINE DINING	12'-1" x 7'-3"
LAUNDRY/STORAGE	5'-11" x 5'-3"
OWNER'S CLOSET	2'-7" x 2'-11"

THESE PLANS ARE FOR MARKETING PURPOSES ONLY. THE SELLER RESERVES THE RIGHT TO MODIFY THE INTERIOR AND EXTERIOR DESIGN SPECIFICATIONS, LOCATION, SIZE, DESIGN FEATURES, SERVICES, AMENITIES AND PRICING WITHOUT PRIOR NOTICE. NOT TO SCALE. ALL DIMENSIONS AND SQUARE FOOTAGES ARE APPROXIMATE AND MODIFICATIONS MAY VARY BY UNIT.

STATESMAN
RESORTS
what a beautiful way to live!

09-27-13



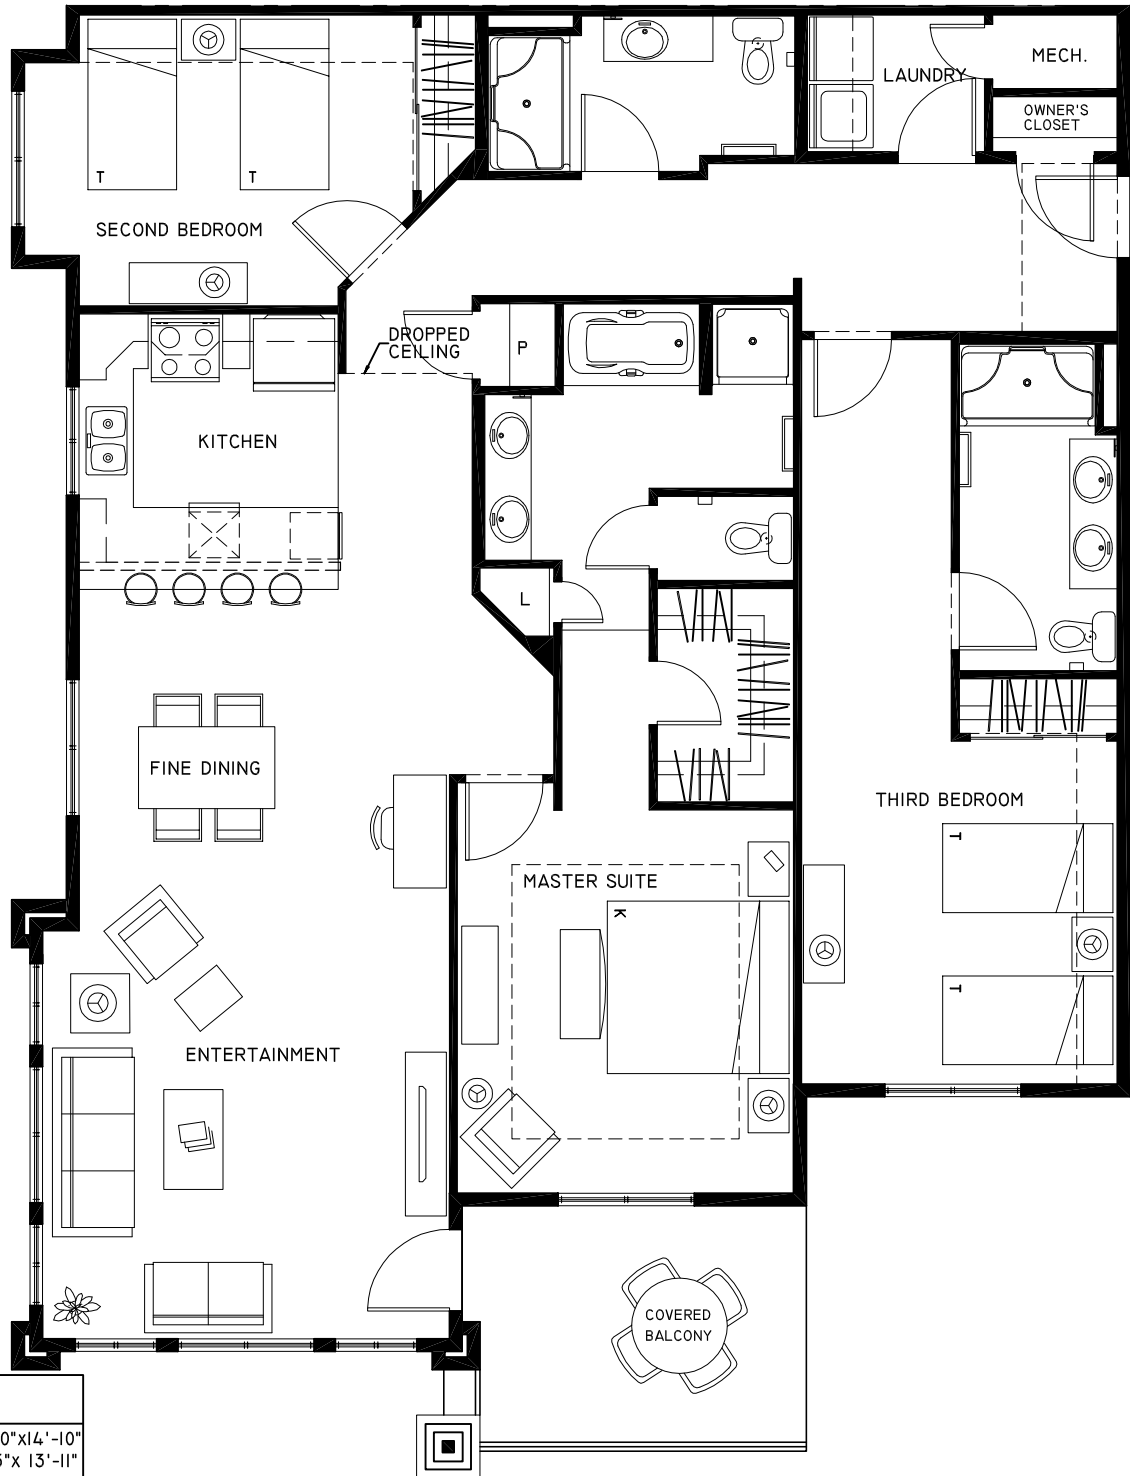

ROOM SIZES


ENTERTAINMENT	14'-10"x14'-10"
MASTER SUITE	12'-3"x 13'-11"
SECOND BEDROOM	12'-2"x 10'-7"
THIRD BEDROOM	11'-6"x 12'-5"
KITCHEN	9'-5"x 9'-0"
FINE DINING	15'-6"x 10'-8"
LAUNDRY	6'-5"x 4'-11"
OWNER'S CLOSET	4'-6"x 1'-11"

THESE PLANS ARE FOR MARKETING PURPOSES ONLY. THE SELLER RESERVES THE RIGHT TO MODIFY THE INTERIOR AND EXTERIOR DESIGN SPECIFICATIONS, LOCATION, SIZE, DESIGN FEATURES, SERVICES, AMENITIES AND PRICING WITHOUT PRIOR NOTICE. NOT TO SCALE. ALL DIMENSIONS AND SQUARE FOOTAGES ARE APPROXIMATE AND MODIFICATIONS MAY VARY BY UNIT.

STATESMAN
RESORTS
what a beautiful way to live!

09-27-13



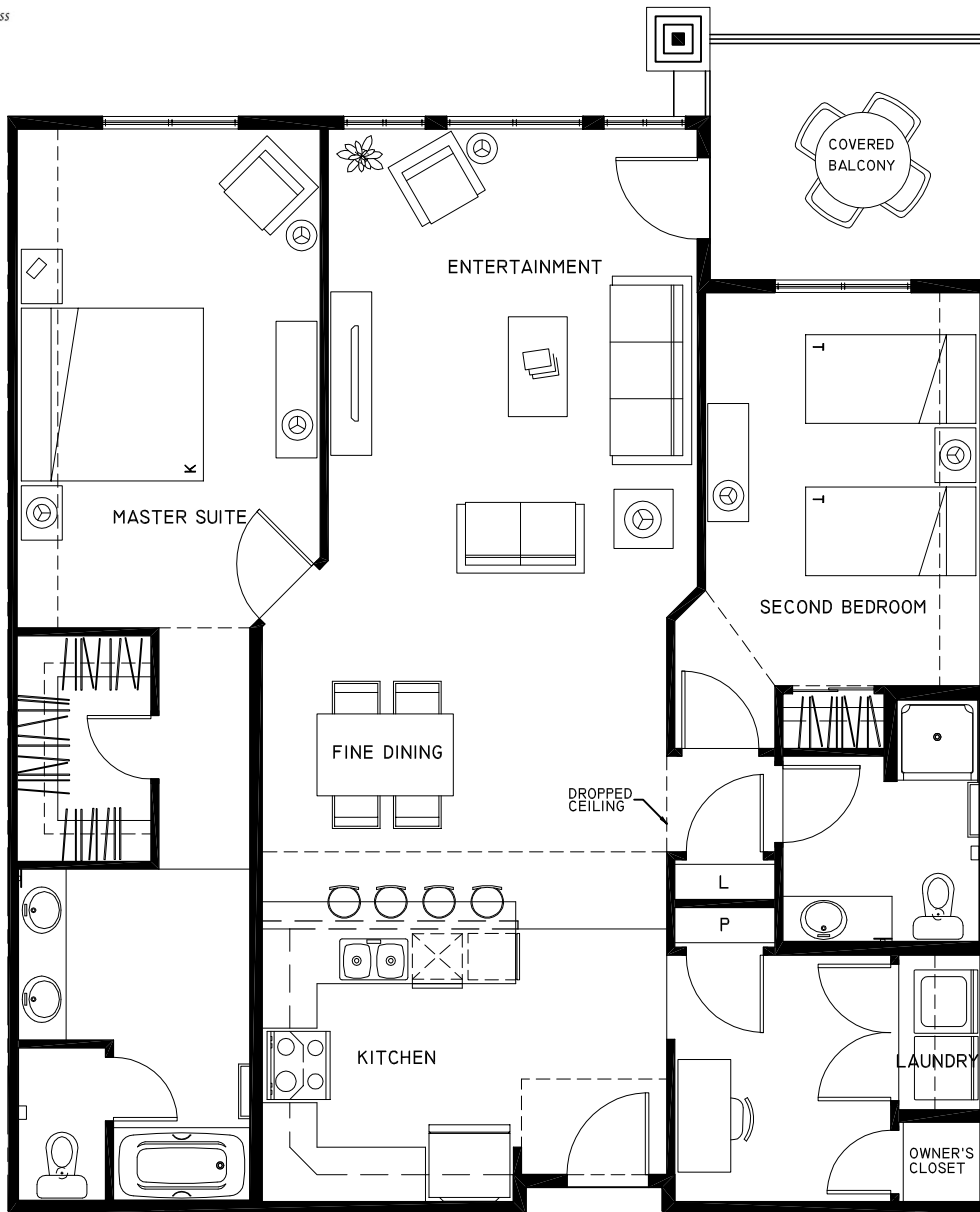


ROOM SIZES	
ENTERTAINMENT	13'-5"x 17'-0"
MASTER SUITE	11'-0"x 18'-2"
SECOND BEDROOM	10'-0"x 14'-4"
KITCHEN	9'-1"x 10'-0"
FINE DINING	11'-4"x 11'-1"
LAUNDRY	2'-11"x 5'-7"
OWNER'S CLOSET	2'-11"x 3'-0"

THESE PLANS ARE FOR MARKETING PURPOSES ONLY. THE SELLER RESERVES THE RIGHT TO MODIFY THE INTERIOR AND EXTERIOR DESIGN SPECIFICATIONS, LOCATION, SIZE, DESIGN FEATURES, SERVICES, AMENITIES AND PRICING WITHOUT PRIOR NOTICE. NOT TO SCALE. ALL DIMENSIONS AND SQUARE FOOTAGES ARE APPROXIMATE AND MODIFICATIONS MAY VARY BY UNIT.

STATESMAN
RESORTS
what a beautiful way to live!

09-27-13



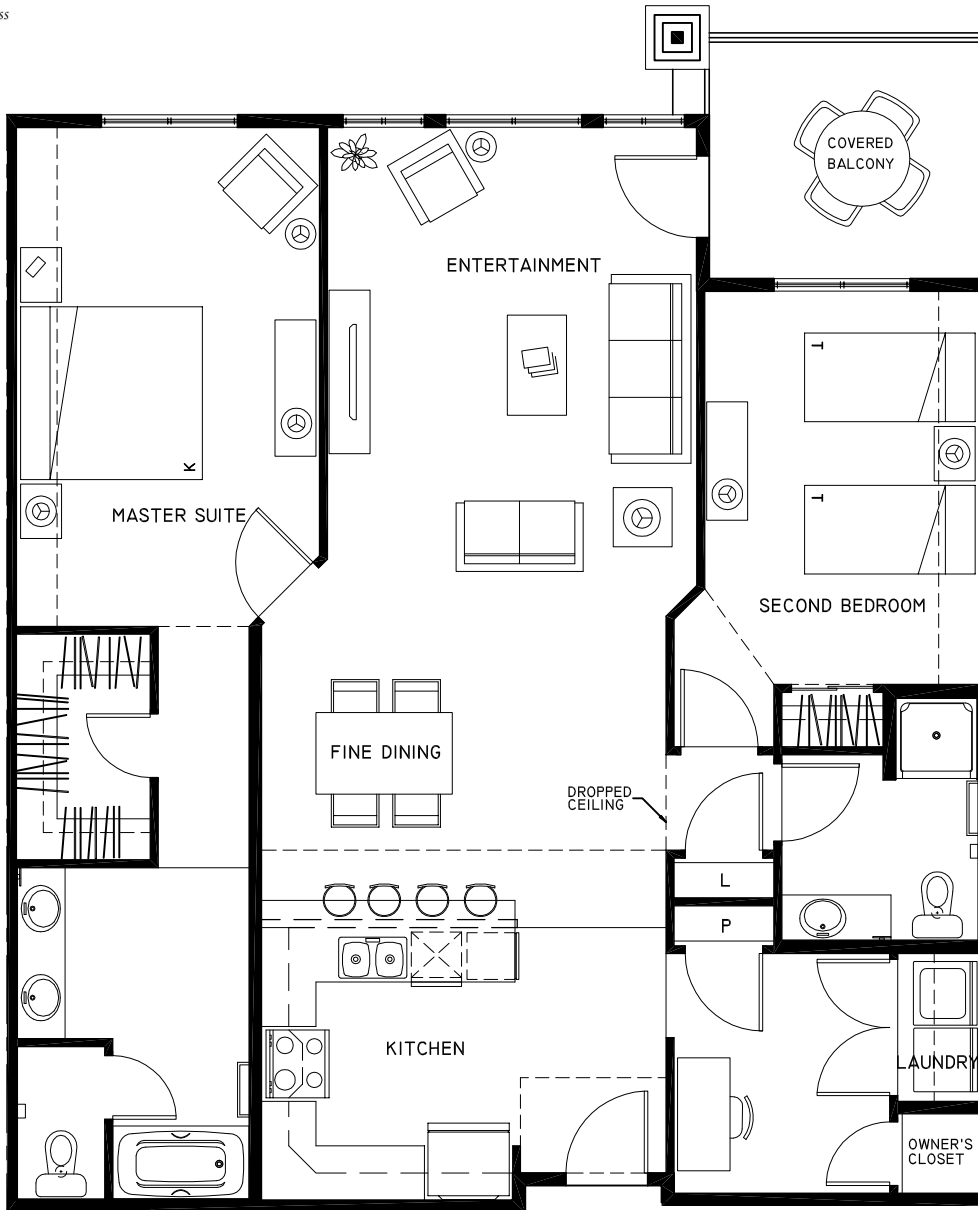


ROOM SIZES	
ENTERTAINMENT	13'-5"x 17'-0"
MASTER SUITE	11'-4"x 16'-6"
SECOND BEDROOM	10'-0"x 14'-4"
KITCHEN	9'-1"x 10'-0"
FINE DINING	11'-4"x 11'-1"
LAUNDRY	2'-11"x 5'-4"
OWNER'S CLOSET	2'-11"x 3'-0"

STATESMAN
RESORTS
what a beautiful way to live!

THESE PLANS ARE FOR MARKETING PURPOSES ONLY. THE SELLER RESERVES THE RIGHT TO MODIFY THE INTERIOR AND EXTERIOR DESIGN SPECIFICATIONS, LOCATION, SIZE, DESIGN FEATURES, SERVICES, AMENITIES AND PRICING WITHOUT PRIOR NOTICE. NOT TO SCALE. ALL DIMENSIONS AND SQUARE FOOTAGES ARE APPROXIMATE AND MODIFICATIONS MAY VARY BY UNIT.

09-27-13



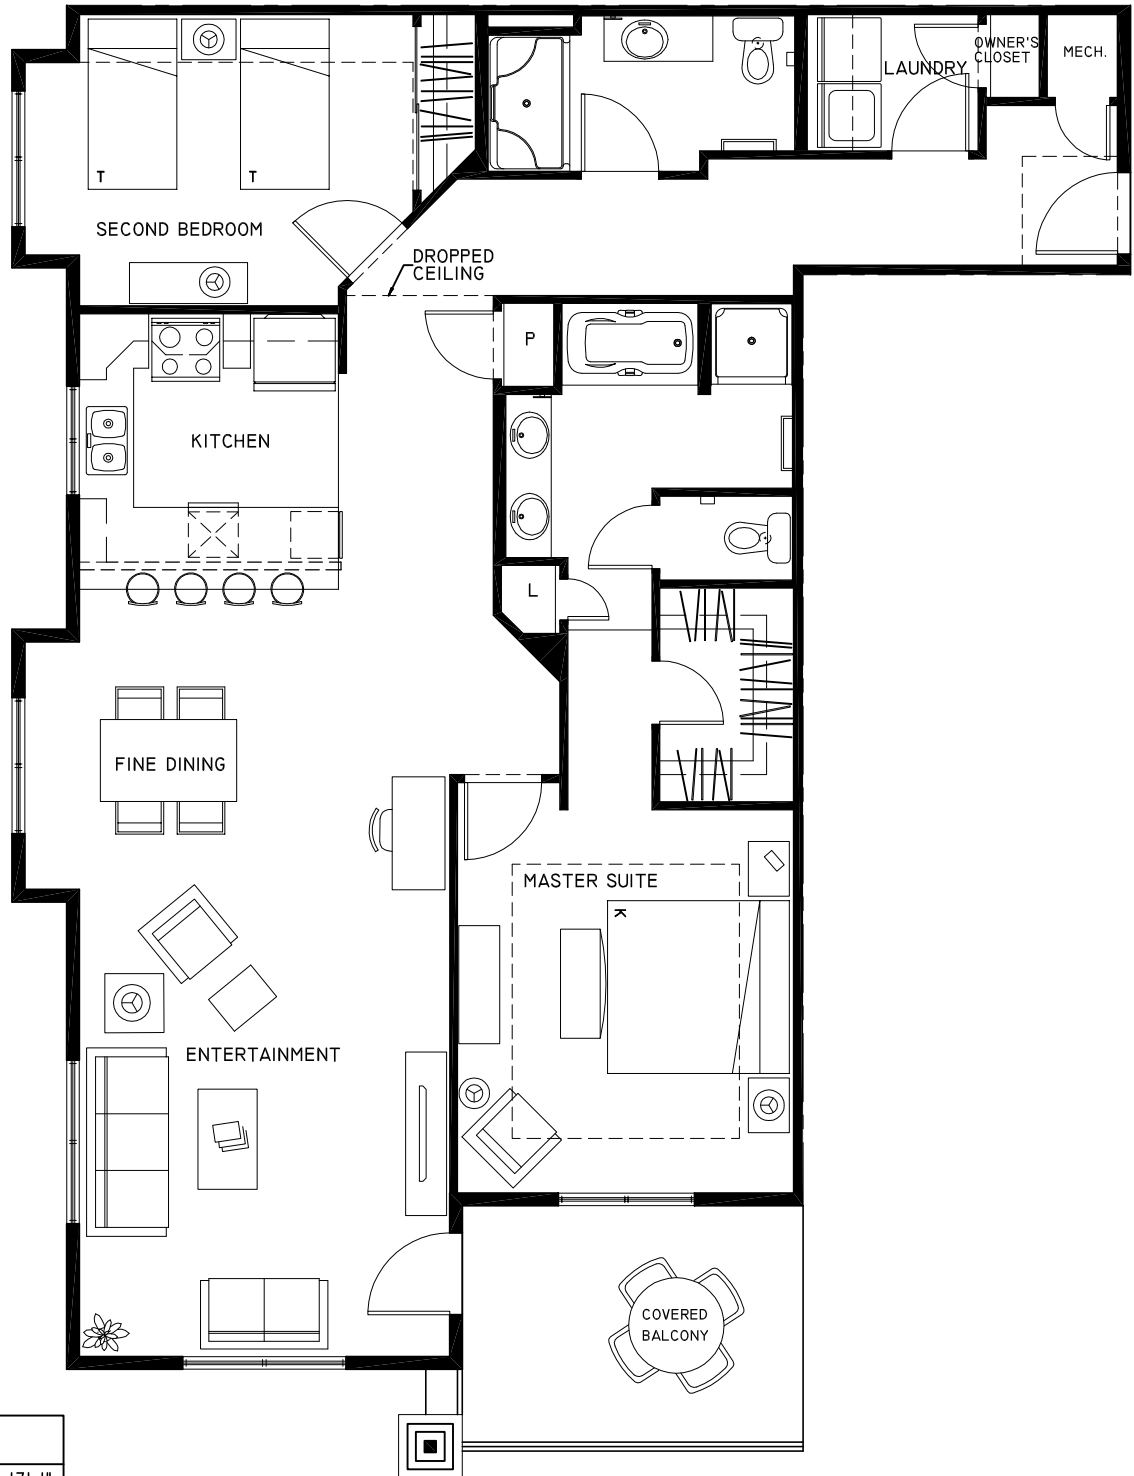


ROOM SIZES	
ENTERTAINMENT	13'-5"x 17'-1"
MASTER SUITE	12'-3"x 13'-11"
SECOND BEDROOM	12'-1"x 10'-7"
KITCHEN	9'-5"x 9'-0"
FINE DINING	15'-5"x 10'-8"
LAUNDRY	6'-8"x 4'-11"
OWNER'S CLOSET	1'-10"x 2'-11"

THESE PLANS ARE FOR MARKETING PURPOSES ONLY. THE SELLER RESERVES THE RIGHT TO MODIFY THE INTERIOR AND EXTERIOR DESIGN SPECIFICATIONS, LOCATION, SIZE, DESIGN FEATURES, SERVICES, AMENITIES AND PRICING WITHOUT PRIOR NOTICE. NOT TO SCALE. ALL DIMENSIONS AND SQUARE FOOTAGES ARE APPROXIMATE AND MODIFICATIONS MAY VARY BY UNIT.

STATESMAN
RESORTS
what a beautiful way to live!

09-27-13



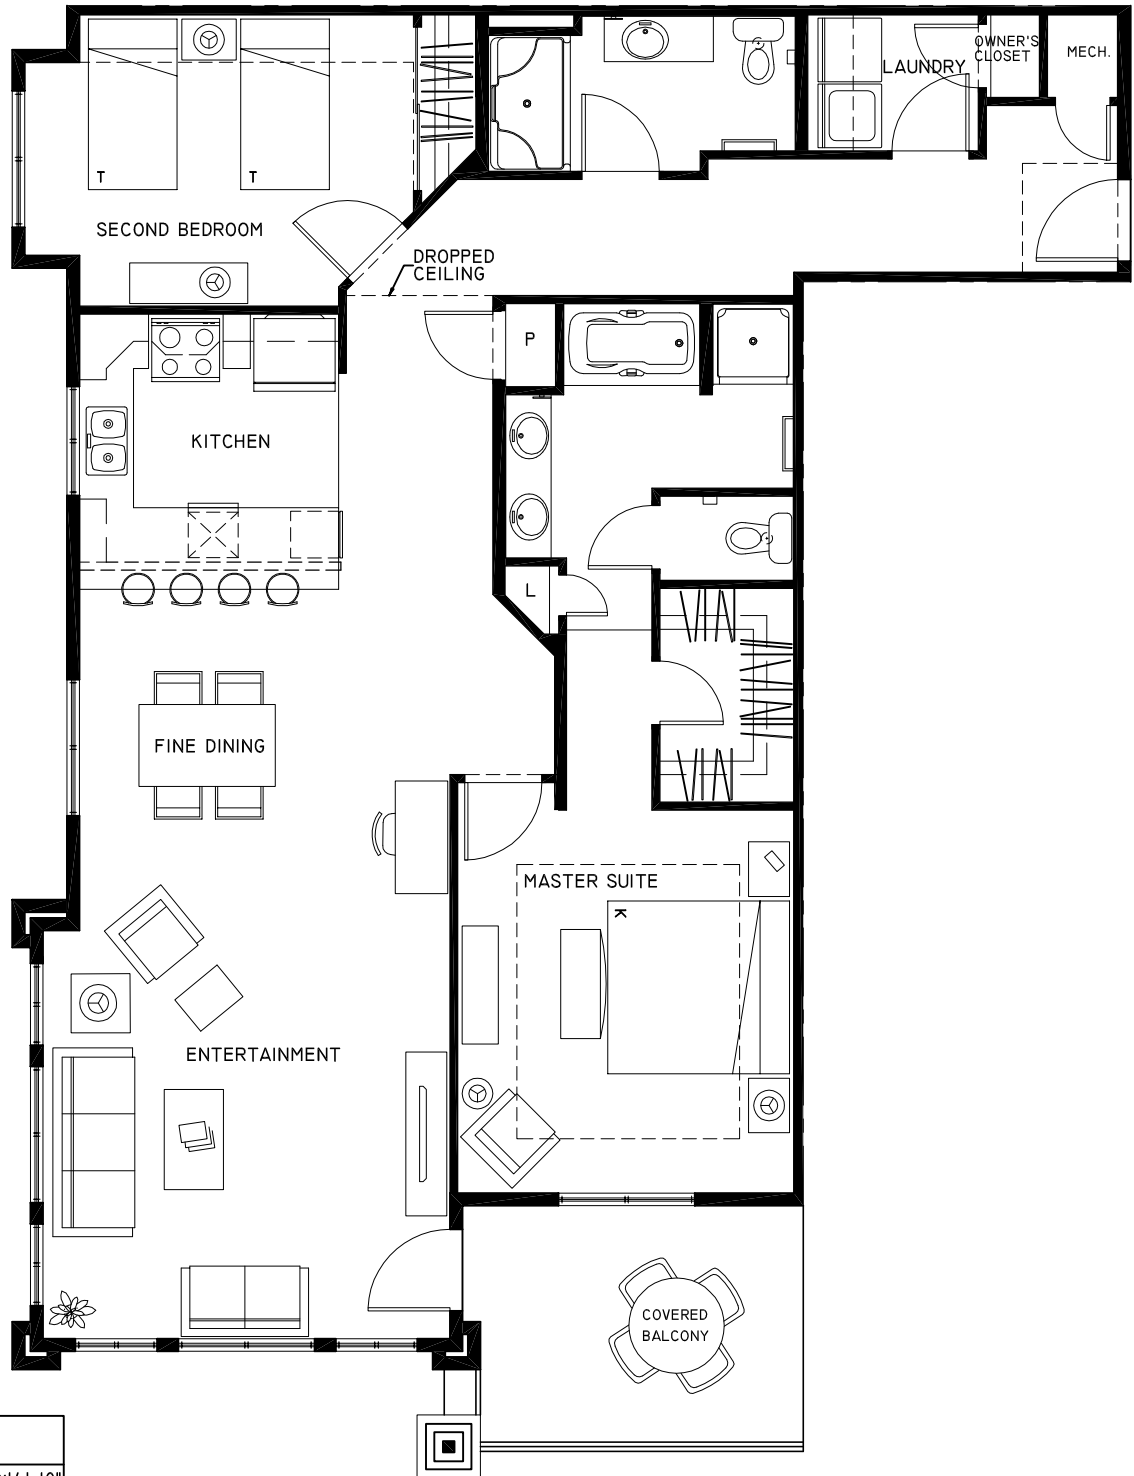

ROOM SIZES


ENTERTAINMENT	14'-10" x 14'-10"
MASTER SUITE	12'-1" x 13'-11"
SECOND BEDROOM	12'-2" x 10'-7"
KITCHEN	9'-5" x 9'-0"
FINE DINING	13'-6" x 13'-1"
LAUNDRY	6'-8" x 4'-11"
OWNER'S CLOSET	1'-10" x 2'-11"

THESE PLANS ARE FOR MARKETING PURPOSES ONLY. THE SELLER RESERVES THE RIGHT TO MODIFY THE INTERIOR AND EXTERIOR DESIGN SPECIFICATIONS, LOCATION, SIZE, DESIGN FEATURES, SERVICES, AMENITIES AND PRICING WITHOUT PRIOR NOTICE. NOT TO SCALE. ALL DIMENSIONS AND SQUARE FOOTAGES ARE APPROXIMATE AND MODIFICATIONS MAY VARY BY UNIT.

STATESMAN
RESORTS
what a beautiful way to live!

09-27-13



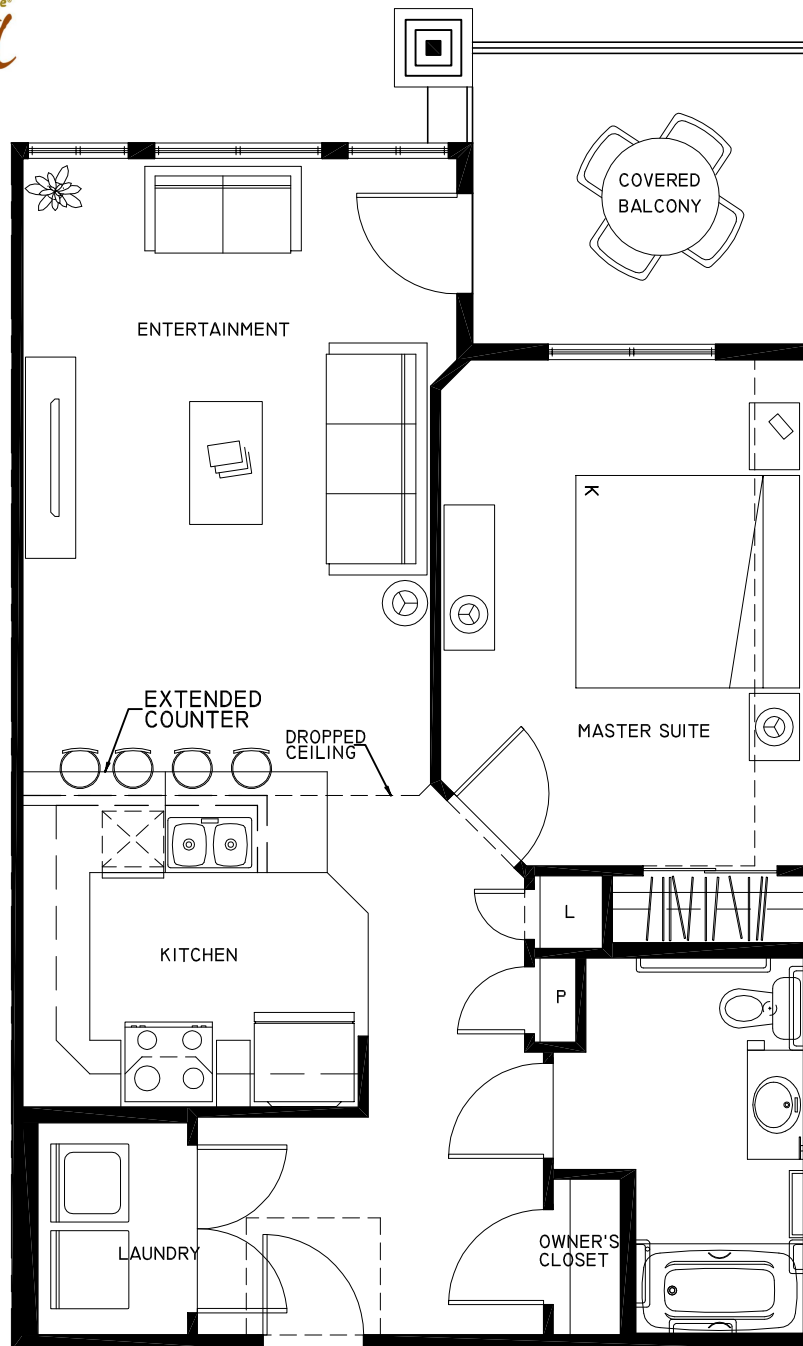

ROOM SIZES


ENTERTAINMENT	12'-2"x 13'-0"
MASTER SUITE	10'-9"x 13'-4"
KITCHEN	6'-8"x 10'-0"
LAUNDRY	4'-4"x 6'-3"
OWNER'S CLOSET	2'-0"x 4'-4"

THESE PLANS ARE FOR MARKETING PURPOSES ONLY. THE SELLER RESERVES THE RIGHT TO MODIFY THE INTERIOR AND EXTERIOR DESIGN SPECIFICATIONS, LOCATION, SIZE, DESIGN FEATURES, SERVICES, AMENITIES AND PRICING WITHOUT PRIOR NOTICE. NOT TO SCALE. ALL DIMENSIONS AND SQUARE FOOTAGES ARE APPROXIMATE AND MODIFICATIONS MAY VARY BY UNIT.

STATESMAN
RESORTS
what a beautiful way to live!


09-27-13



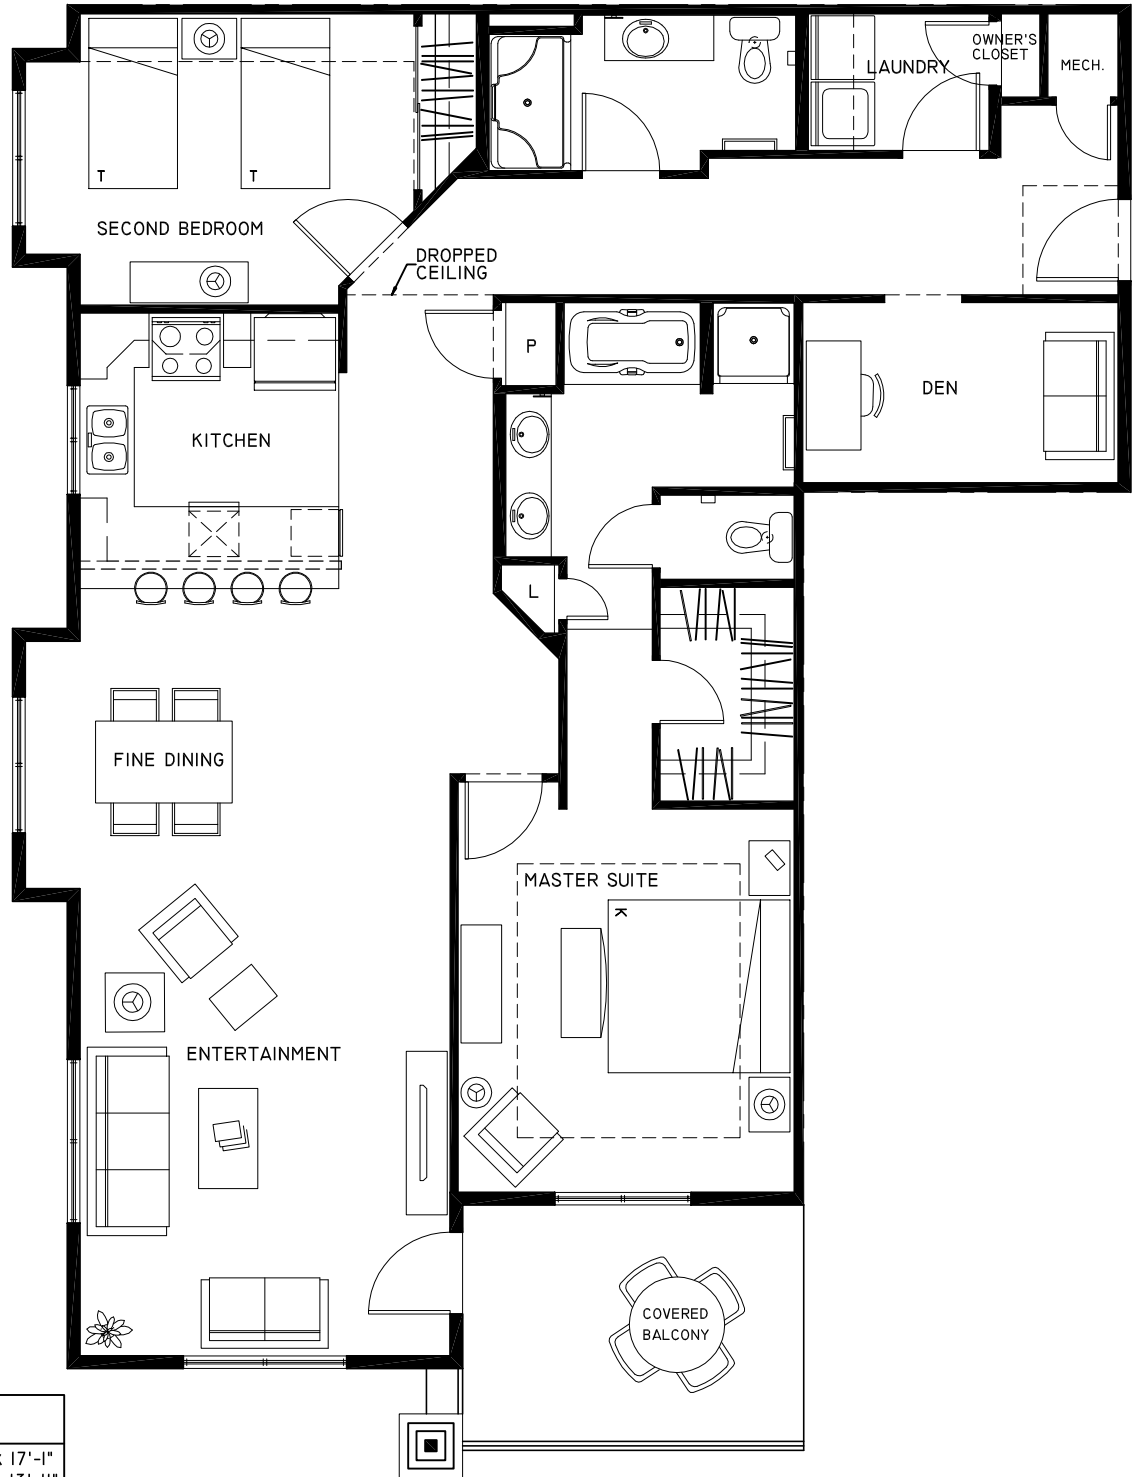


ROOM SIZES	
ENTERTAINMENT	13'-6"x 17'-1"
MASTER SUITE	12'-3"x 13'-11"
SECOND BEDROOM	12'-2"x 10'-7"
KITCHEN	9'-5"x 9'-0"
FINE DINING	15'-6"x 10'-8"
LAUNDRY	6'-6"x 4'-11"
DEN	11'-5"x 6'-6"
OWNER'S CLOSET	1'-4"x 2'-11"

THESE PLANS ARE FOR MARKETING PURPOSES ONLY. THE SELLER RESERVES THE RIGHT TO MODIFY THE INTERIOR AND EXTERIOR DESIGN SPECIFICATIONS, LOCATION, SIZE, DESIGN FEATURES, SERVICES, AMENITIES AND PRICING WITHOUT PRIOR NOTICE. NOT TO SCALE. ALL DIMENSIONS AND SQUARE FOOTAGES ARE APPROXIMATE AND MODIFICATIONS MAY VARY BY UNIT.

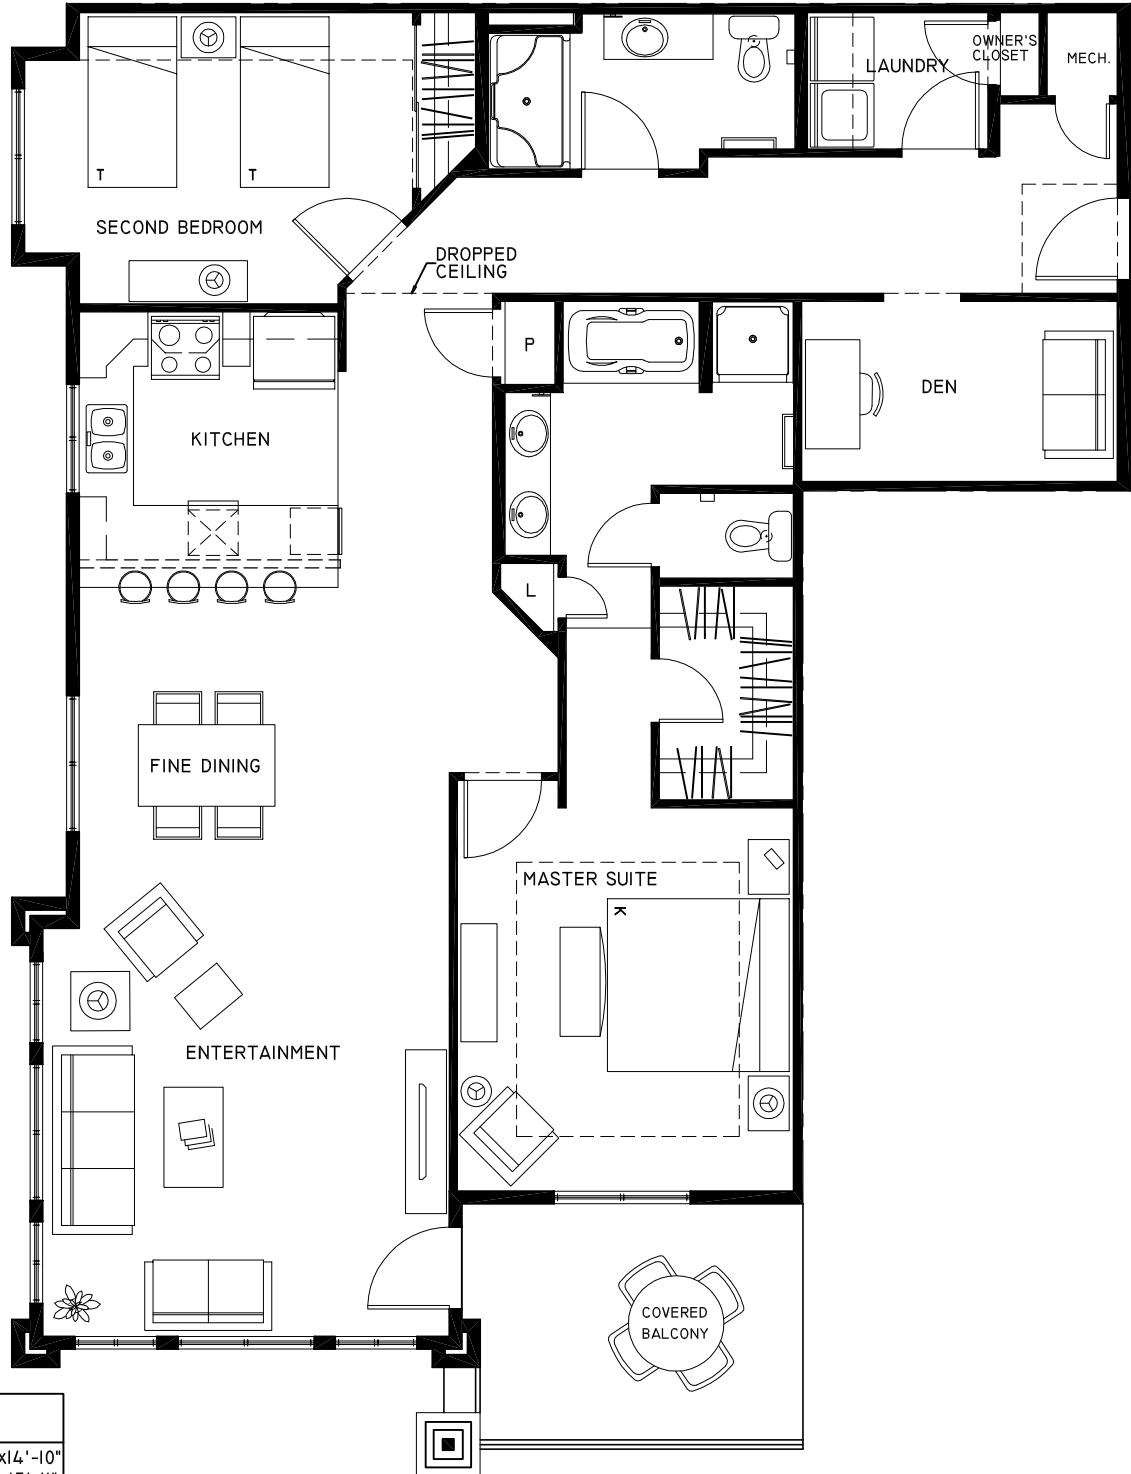

ROOM SIZES	
ENTERTAINMENT	14'-10"x14'-10"
MASTER SUITE	12'-3"x 13'-11"
SECOND BEDROOM	12'-1"x 10'-7"
KITCHEN	9'-5"x 9'-0"
FINE DINING	15'-6"x 10'-8"
LAUNDRY	6'-6"x 4'-11"
DEN	11'-6"x 6'-6"
OWNER'S CLOSET	1'-4"x 2'-11"

THESE PLANS ARE FOR MARKETING PURPOSES ONLY. THE SELLER RESERVES THE RIGHT TO MODIFY THE INTERIOR AND EXTERIOR DESIGN SPECIFICATIONS, LOCATION, SIZE, DESIGN FEATURES, SERVICES, AMENITIES AND PRICING WITHOUT PRIOR NOTICE. NOT TO SCALE. ALL DIMENSIONS AND SQUARE FOOTAGES ARE APPROXIMATE AND MODIFICATIONS MAY VARY BY UNIT.

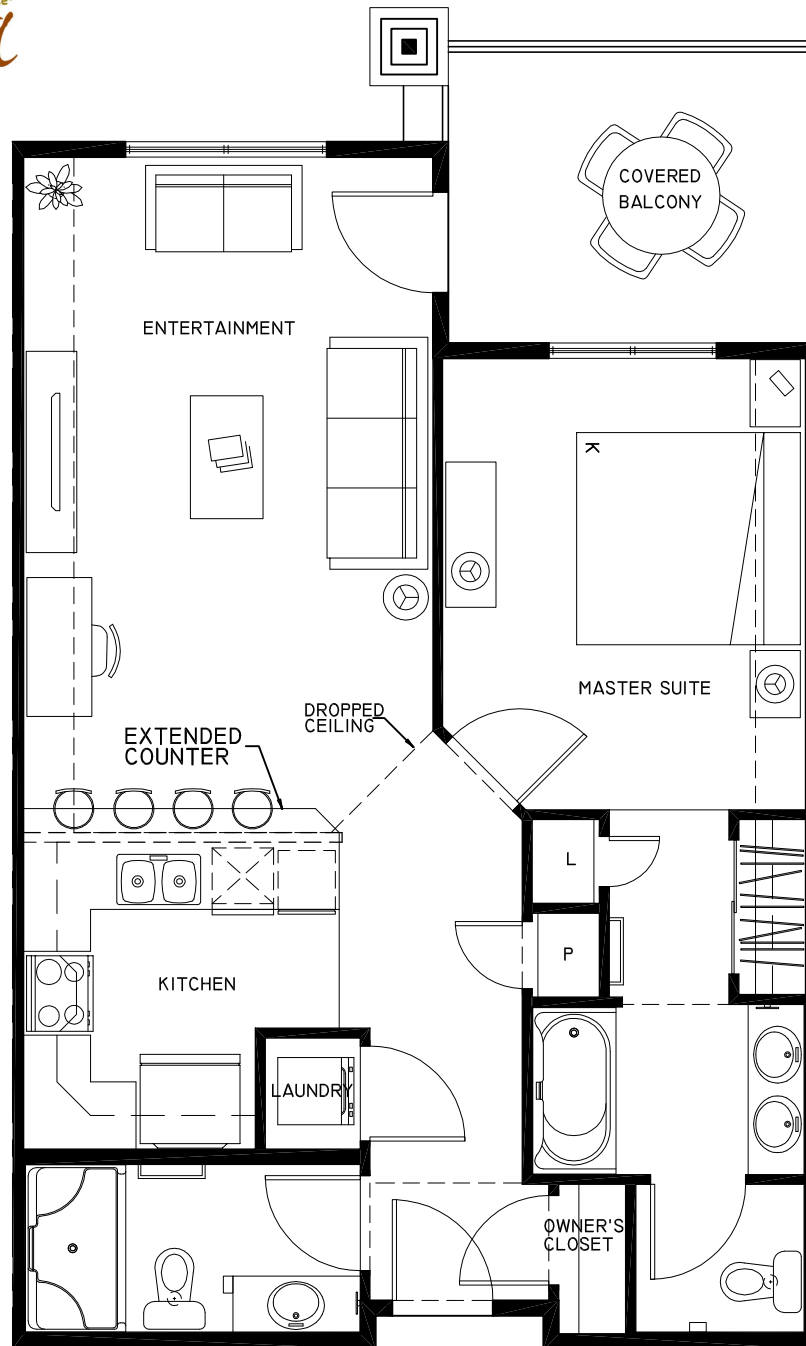

ROOM SIZES


ENTERTAINMENT	12'-2"x 13'-0"
MASTER SUITE	10'-9"x 13'-4"
KITCHEN	6'-8"x 10'-0"
LAUNDRY	2'-9"x 3'-2"
OWNER'S CLOSET	2'-0"x 4'-4"

THESE PLANS ARE FOR MARKETING PURPOSES ONLY. THE SELLER RESERVES THE RIGHT TO MODIFY THE INTERIOR AND EXTERIOR DESIGN SPECIFICATIONS, LOCATION, SIZE, DESIGN FEATURES, SERVICES, AMENITIES AND PRICING WITHOUT PRIOR NOTICE. NOT TO SCALE. ALL DIMENSIONS AND SQUARE FOOTAGES ARE APPROXIMATE AND MODIFICATIONS MAY VARY BY UNIT.

STATESMAN
RESORTS
what a beautiful way to live!

09-27-13



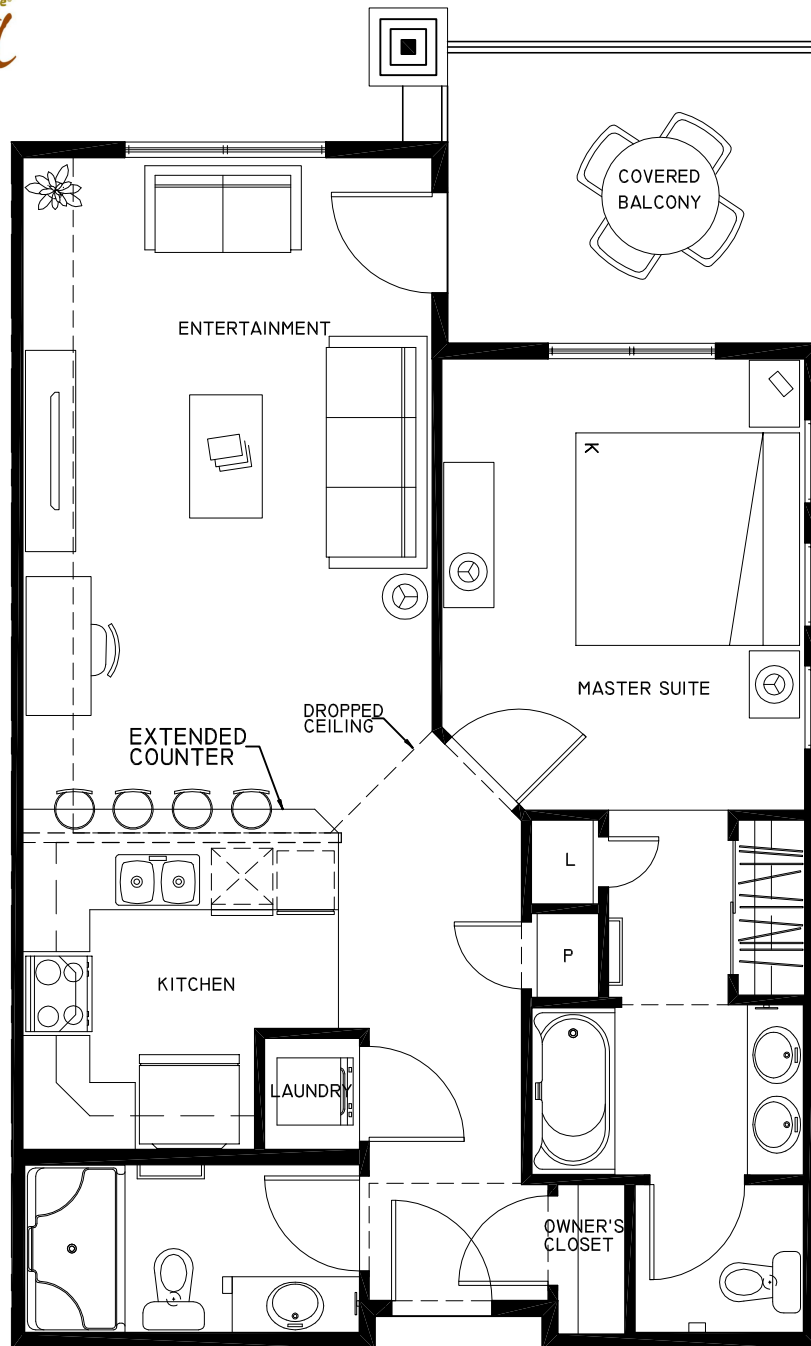

ROOM SIZES


ENTERTAINMENT	12'-2"x 13'-0"
MASTER SUITE	10'-9"x 13'-4"
KITCHEN	6'-8"x 10'-0"
LAUNDRY	2'-9"x 3'-2"
OWNER'S CLOSET	2'-0"x 4'-4"

THESE PLANS ARE FOR MARKETING PURPOSES ONLY. THE SELLER RESERVES THE RIGHT TO MODIFY THE INTERIOR AND EXTERIOR DESIGN SPECIFICATIONS, LOCATION, SIZE, DESIGN FEATURES, SERVICES, AMENITIES AND PRICING WITHOUT PRIOR NOTICE. NOT TO SCALE. ALL DIMENSIONS AND SQUARE FOOTAGES ARE APPROXIMATE AND MODIFICATIONS MAY VARY BY UNIT.

STATESMAN
RESORTS
what a beautiful way to live!

09-27-13



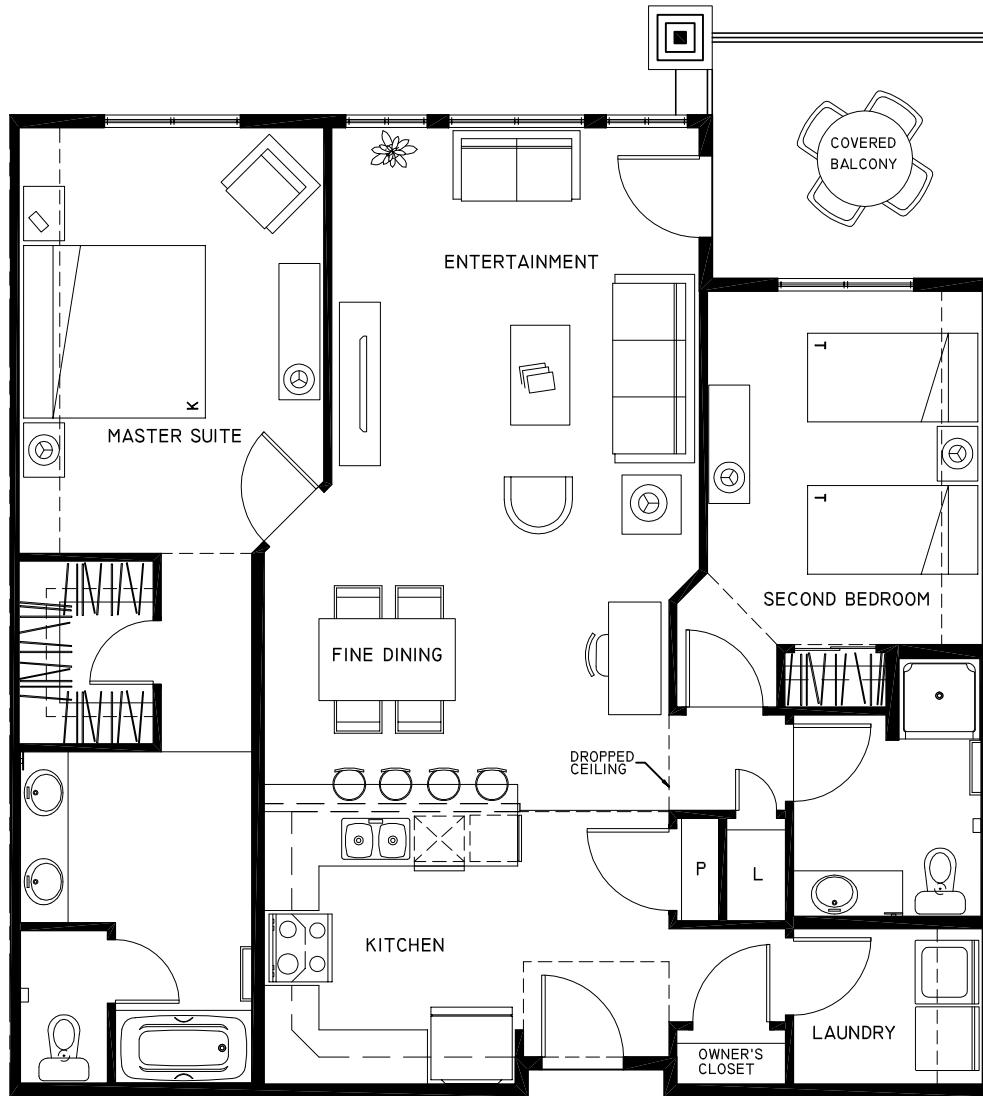


ROOM SIZES	
ENTERTAINMENT	13'-4"x 16'-0"
MASTER SUITE	11'-1"x 15'-6"
SECOND BEDROOM	10'-0"x 12'-10"
KITCHEN	9'-1"x 10'-0"
FINE DINING	14'-6"x 8'-0"
LAUNDRY	6'-10"x 5'-7"
OWNER'S CLOSET	3'-10"x 1'-11"

THESE PLANS ARE FOR MARKETING PURPOSES ONLY. THE SELLER RESERVES THE RIGHT TO MODIFY THE INTERIOR AND EXTERIOR DESIGN SPECIFICATIONS, LOCATION, SIZE, DESIGN FEATURES, SERVICES, AMENITIES AND PRICING WITHOUT PRIOR NOTICE. NOT TO SCALE. ALL DIMENSIONS AND SQUARE FOOTAGES ARE APPROXIMATE AND MODIFICATIONS MAY VARY BY UNIT.

STATESMAN
RESORTS
what a beautiful way to live!

09-27-13



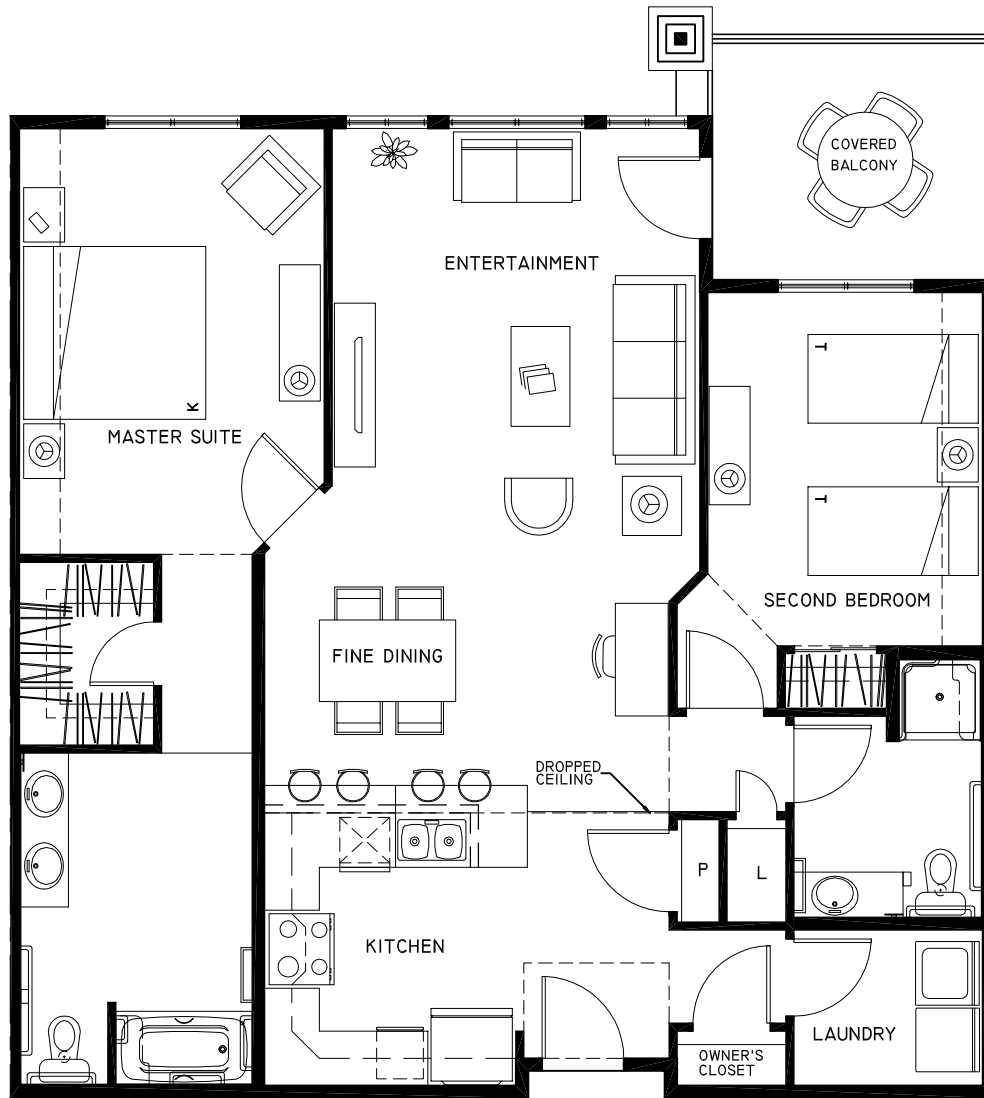

ROOM SIZES	
ENTERTAINMENT	13'-4"x 16'-0"
MASTER SUITE	11'-1"x 15'-6"
SECOND BEDROOM	10'-0"x 12'-10"
KITCHEN	9'-1"x 10'-0"
FINE DINING	14'-6"x 8'-0"
LAUNDRY	6'-10"x 5'-7"
OWNER'S CLOSET	3'-10"x 1'-11"

THESE PLANS ARE FOR MARKETING PURPOSES ONLY. THE SELLER RESERVES THE RIGHT TO MODIFY THE INTERIOR AND EXTERIOR DESIGN SPECIFICATIONS, LOCATION, SIZE, DESIGN FEATURES, SERVICES, AMENITIES AND PRICING WITHOUT PRIOR NOTICE. NOT TO SCALE. ALL DIMENSIONS AND SQUARE FOOTAGES ARE APPROXIMATE AND MODIFICATIONS MAY VARY BY UNIT.

STATESMAN
RESORTS
what a beautiful way to live!

09-27-13

